

**26 1ST FLOOR PLAN**  
 SCALE: 1/4"=1'-0" 0 8 Ft

- CONSTRUCTION NOTES**
- ① SEMI-RECESSED FIRE EXTINGUISHER CABINET, ..... AND 20# FIRE EXTINGUISHER.
  - ② 3/16" x 1/8" FINAL CORNER GUARD WITH CAPS, RETAINER, AND COVER. IMPROV. MODEL 150 OR EQUAL. COLOR BY ARCHITECT.
  - ③ 2" THICK 4" HIGH PADDED WALL PROTECTION.
  - ④
  - ⑤
  - ⑥

**FLOOR PLAN LEGEND**

	NEW CONSTRUCTION
	DOOR ( KEY (SEE SCHEDULE SHEET A1 )
	CABINERY ( SEE INT. ELEVATIONS )
	PARTITION ( KEY (SEE PARTITION TYPES ON SHT A8 )
	ROOM NAME AND NUMBER - FINISH SCHEDULE ON SHT A8
	EXTERIOR ELEVATIONS ( BUILDING SECTION - SEE A3-A4
	INTERIOR ELEVATION KEY - SEE SHEET A4
	CONSTRUCTION NOTE KEY (SEE THIS SHEET)
	TWO HOUR FIRE RATED PARTITION
	ONE HOUR FIRE RATED PARTITION
	DIMENSION TO FINISHED SURFACE

**For Site Plan Review**


**New Teen Center  
Never Alone**  
 TREATMENT CENTER  
 Building 4- Teen Center  
 20 Crofts Road  
 Hurley, NY 12443

JOHN LANDRY, RA - ROUTE 9 DESIGN CONSULTING ARCHITECT  
 104 ELM STREET  
 NORTHAMPTON, MA 01060

STEVEN T. DRAKULICH ARCHITECTURE  
 27 JAMES STREET  
 GREENFIELD, MA 01301  
 (413) 531-6475

Revisions:  
 Drawn: ACD, JRH  
 Chkd: STD, JKL  
 Job #: 2230CRK  
 Date: 1/14/24  
 Sheet: **4-A1**

**FIRST FLOOR PLAN**  
 SCALE: 1/4"=1'-0"  
 ACTUAL

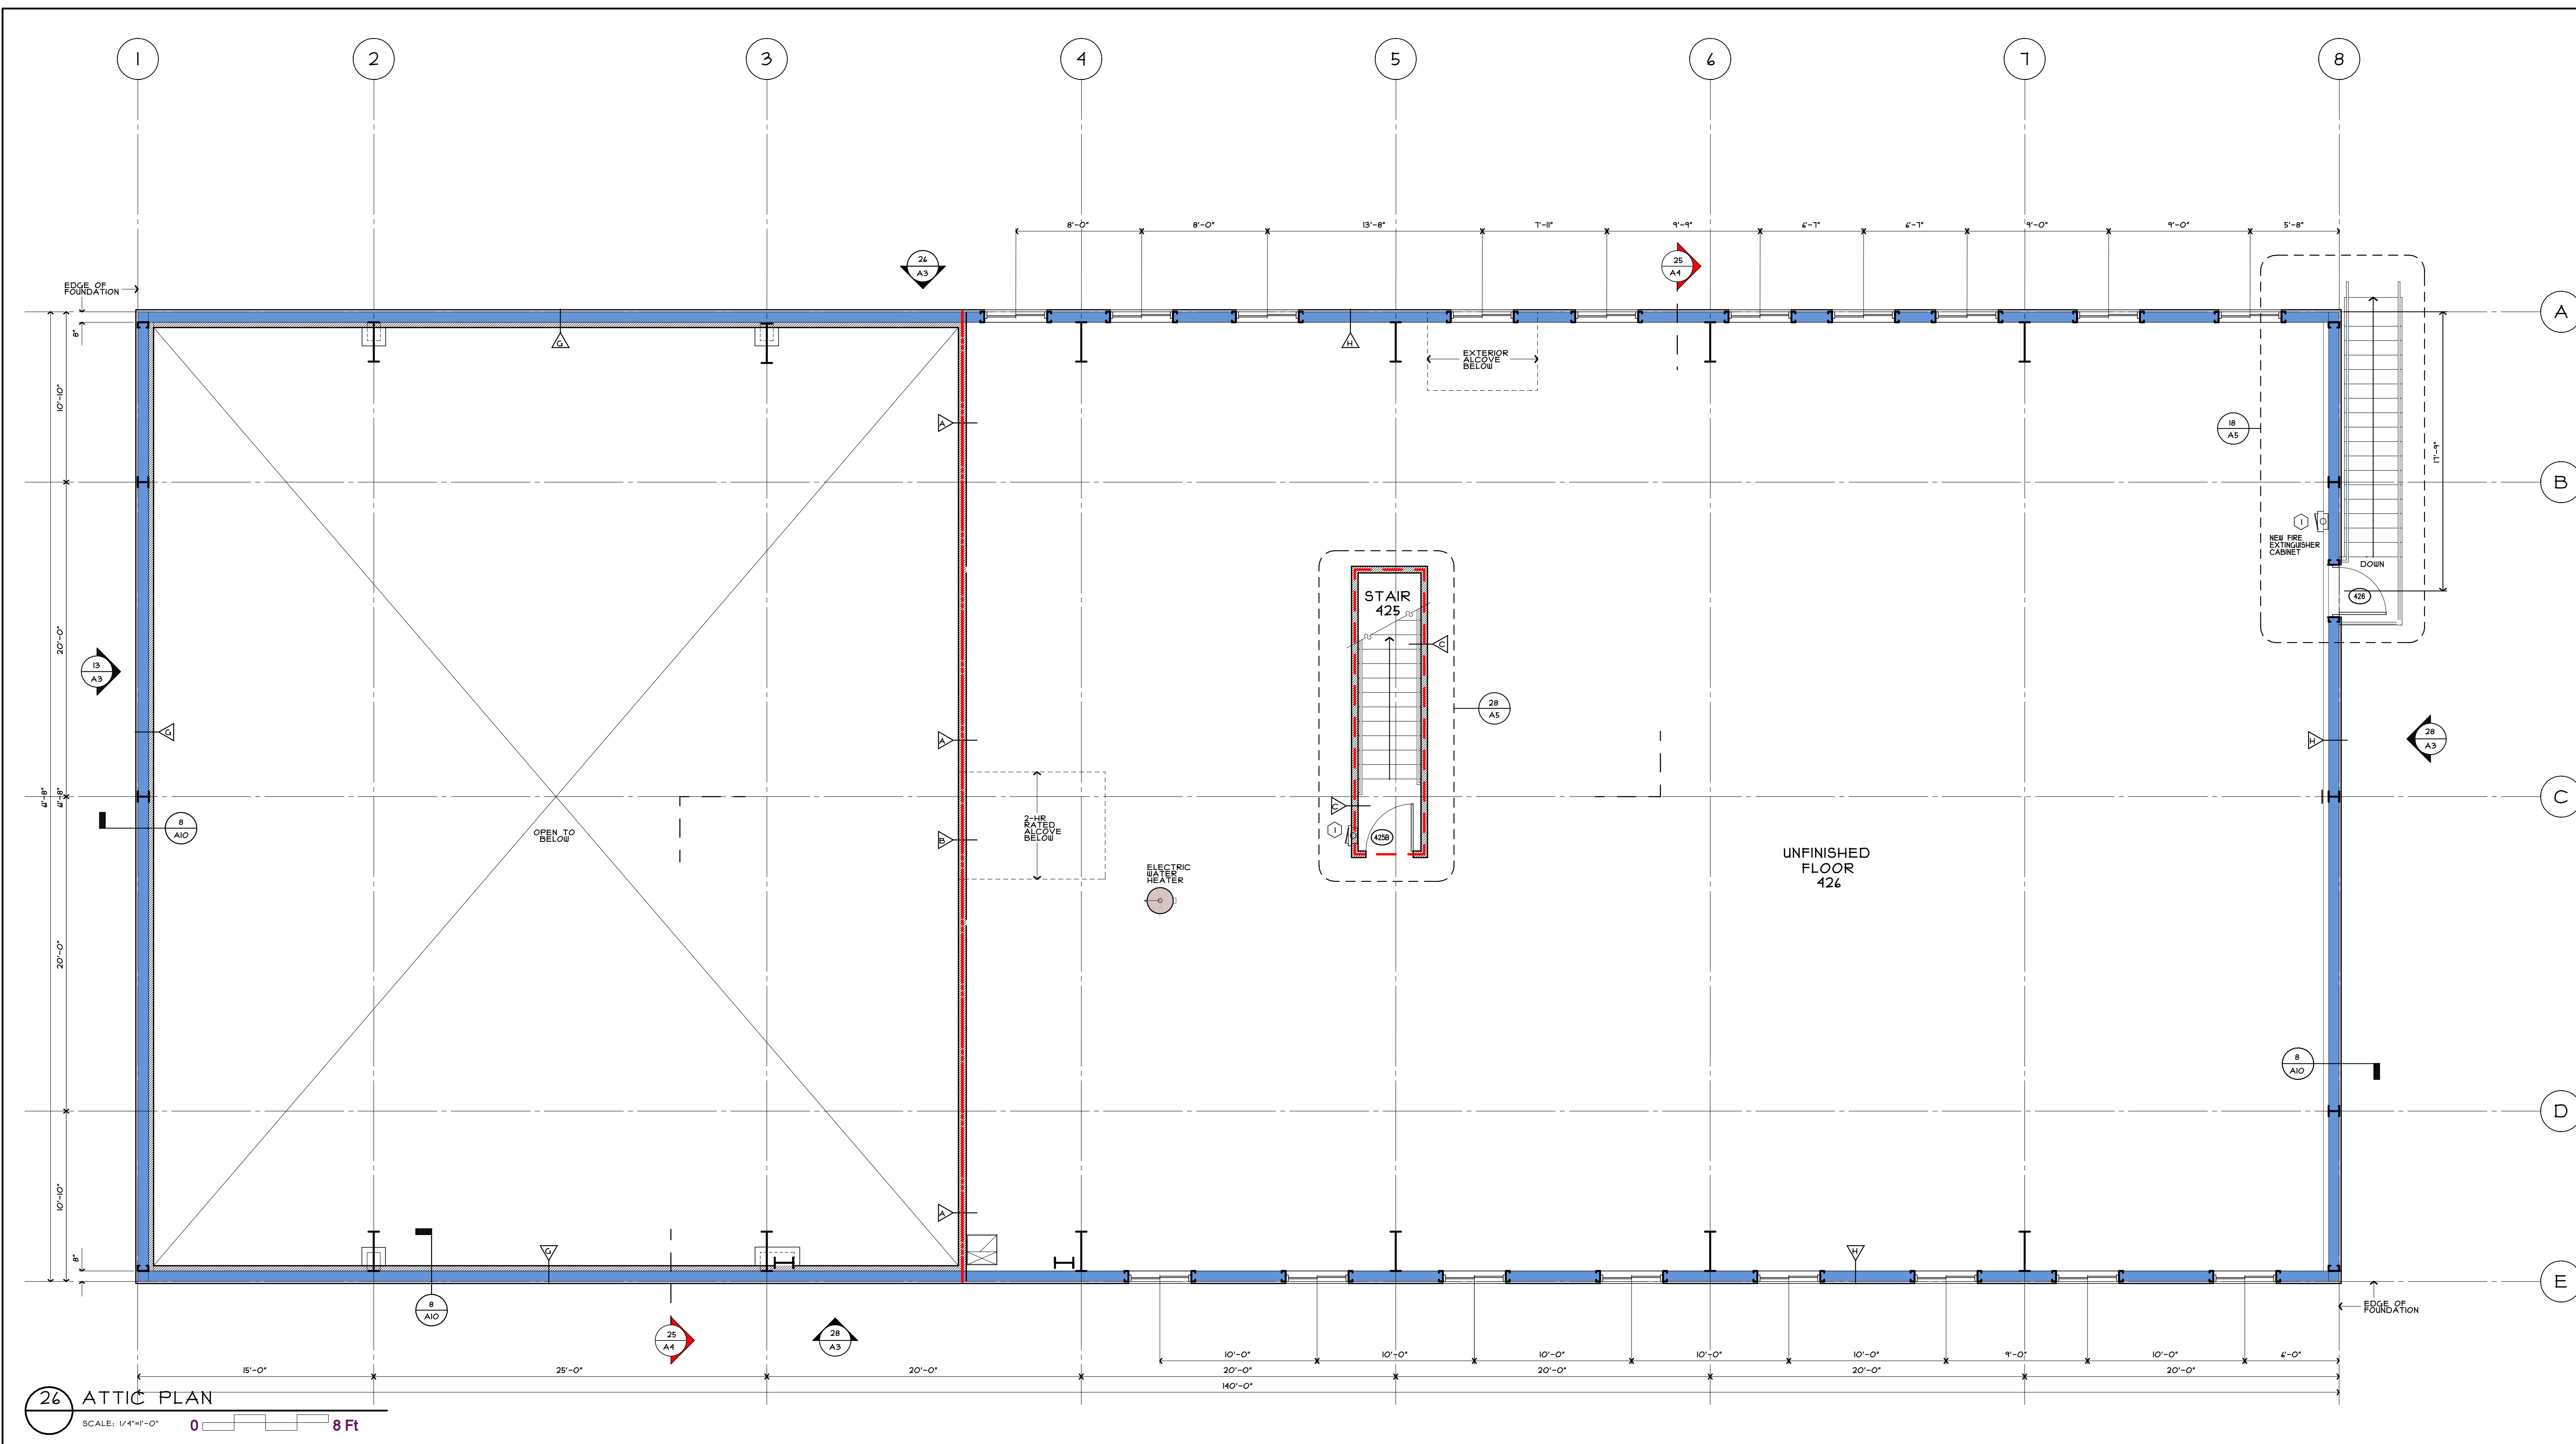

FLOOR PLAN LEGEND	
	NEW CONSTRUCTION
	DOOR & KEY (SEE SCHEDULE SHEET A1)
	CABINERY & SHELVING (SEE INT. ELEVATIONS)
	PARTITION & KEY (SEE PARTITION TYPES ON SHT A8)
	ROOM NAME AND NUMBER - FINISH SCHEDULE ON SHT A8
	EXTERIOR ELEVATIONS & BUILDING SECTION - SEE A3-A4
	INTERIOR ELEVATION KEY - SEE SHEET A6
	CONSTRUCTION NOTE KEY (SEE THIS SHEET)
	TWO HOUR FIRE RATED PARTITION
	ONE HOUR FIRE RATED PARTITION
	DIMENSION TO FINISHED SURFACE

**For Site Plan Review**



**New Teen Center  
Never Alone**  
TREATMENT CENTER  
Building 4- Teen Center  
20 Crofts Road  
Hurley, NY 12443

JOHN LANDRY, RA - ROUTE 9 DESIGN  
CONSULTING ARCHITECT  
104 ELM STREET  
NORTHAMPTON, MA 01060

STEVEN T. DRAKULICH  
ARCHITECTURE  
27 JAMES STREET  
GREENFIELD, MA 01301  
(413) 531-6475

Revisions:  
Drawn: ACD, JRH  
Chkd: STD, JKL  
Job #: 2230RKC  
Date: 1/14/24  
Sheet: **4-A2**

SD & A  
SCALE: 1/4" = 1'-0"  
ACTUAL

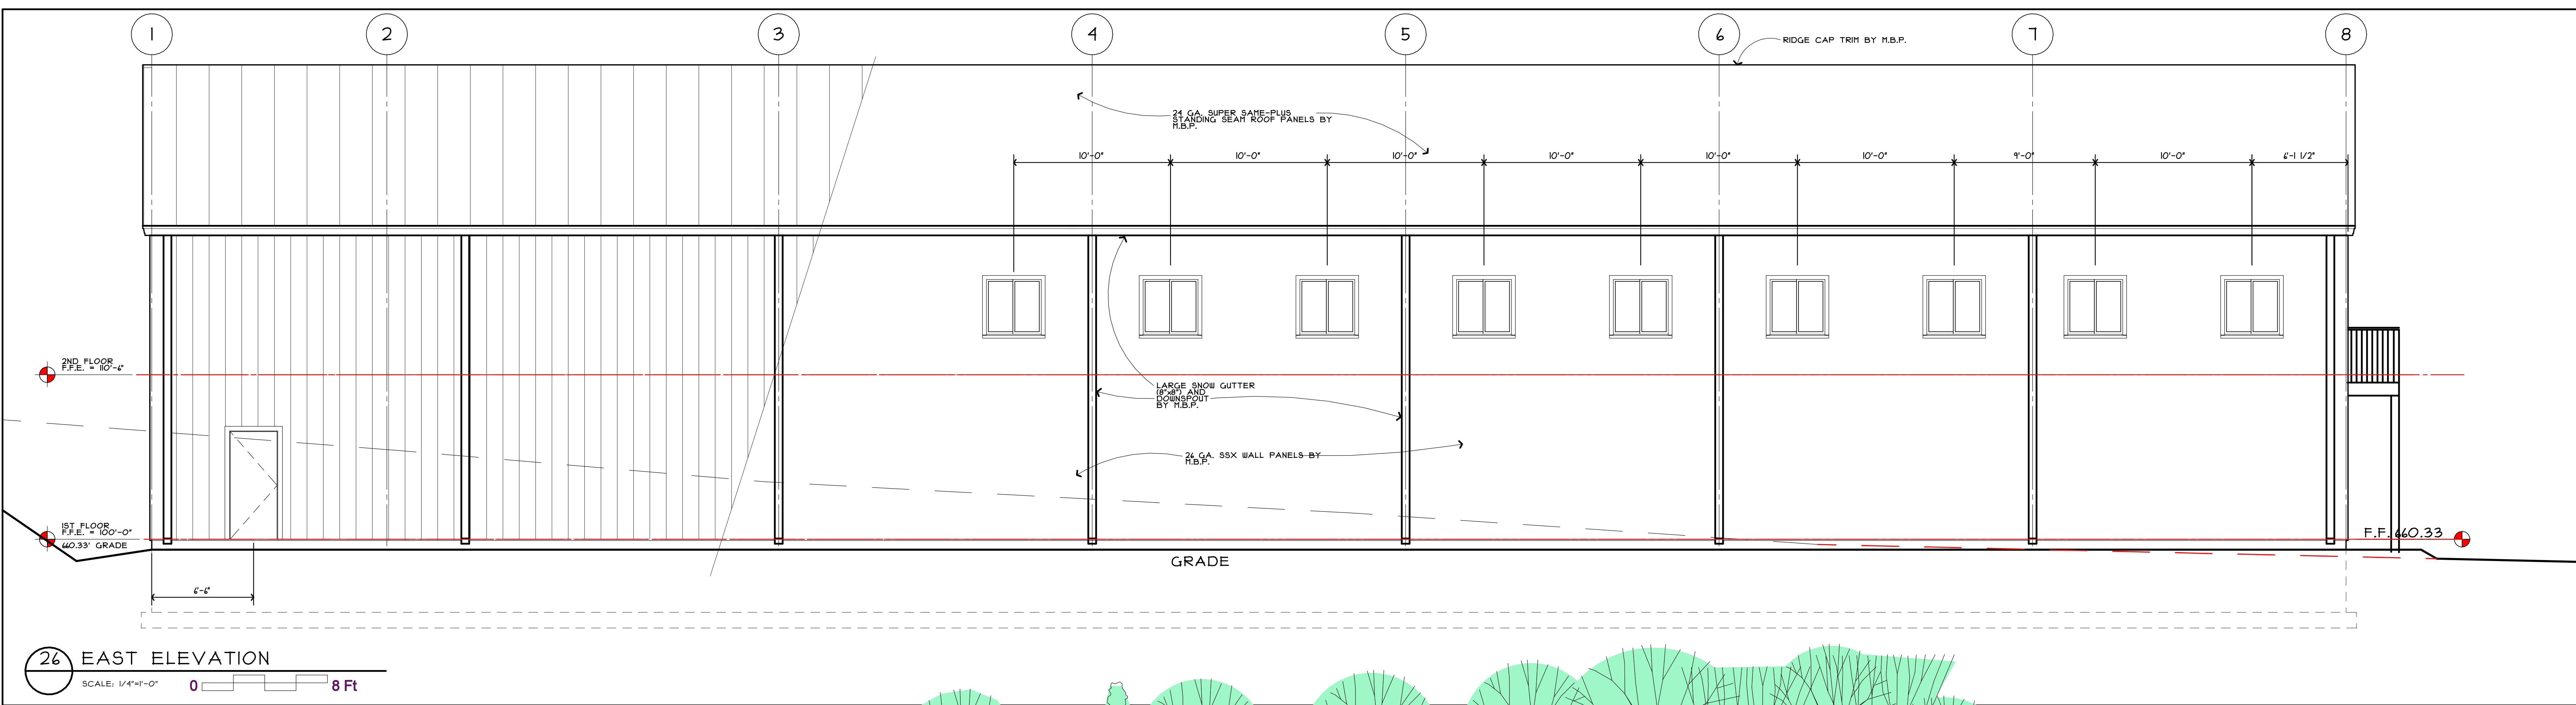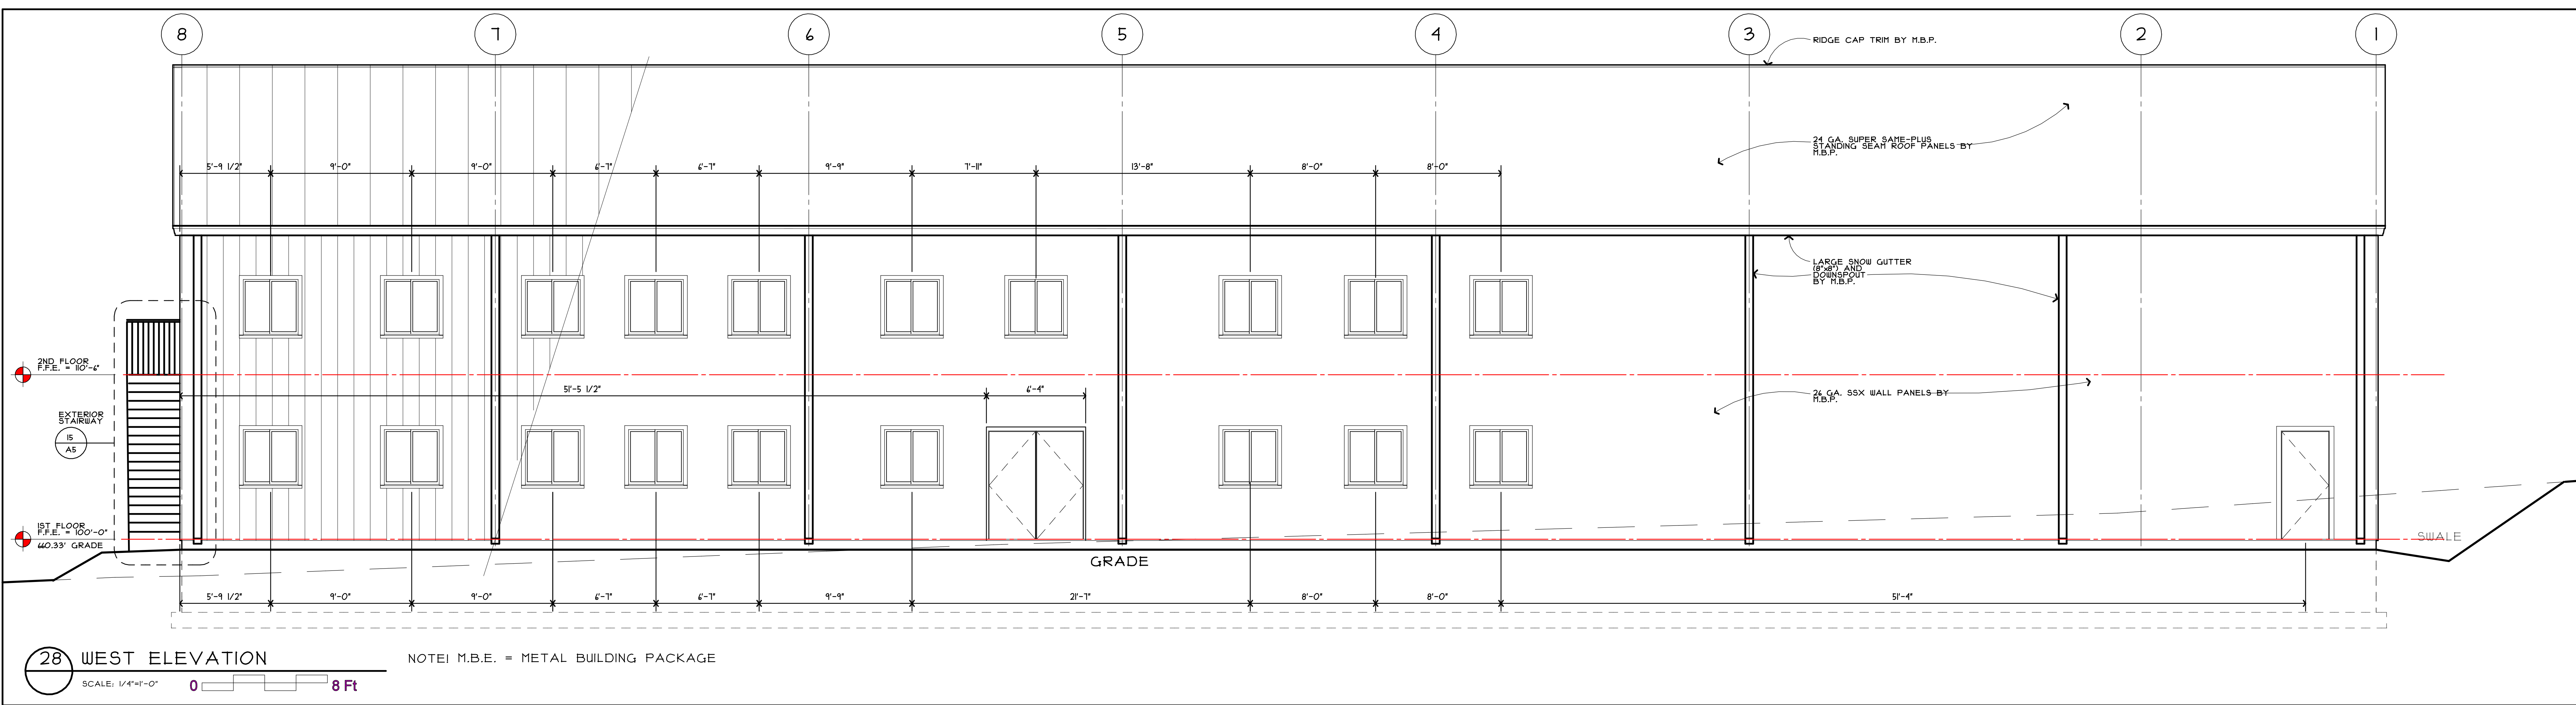

**For Site Plan Review**

**New Teen Center Never Alone**  
 TREATMENT CENTER  
 Building 4- Teen Center  
 20 Crofts Road  
 Hurley, NY 12443


JOHN LANDRY, RA - ROUTE 9 DESIGN CONSULTING ARCHITECT  
 104 ELM STREET  
 NORTHAMPTON, MA 01060

STEVEN T. DRAKULICH ARCHITECT  
 27 JAMES STREET  
 GREENFIELD, MA 01301  
 (413) 531-6475


Revisions:		Drawn:	JRH, ACD
Checked:	STD, JKL	Job #:	2230KRC
		Date:	12/23/23

**East & West Elevations**  
 SCALE: 1/4" = 1'-0"


Sheet: **4-A3**

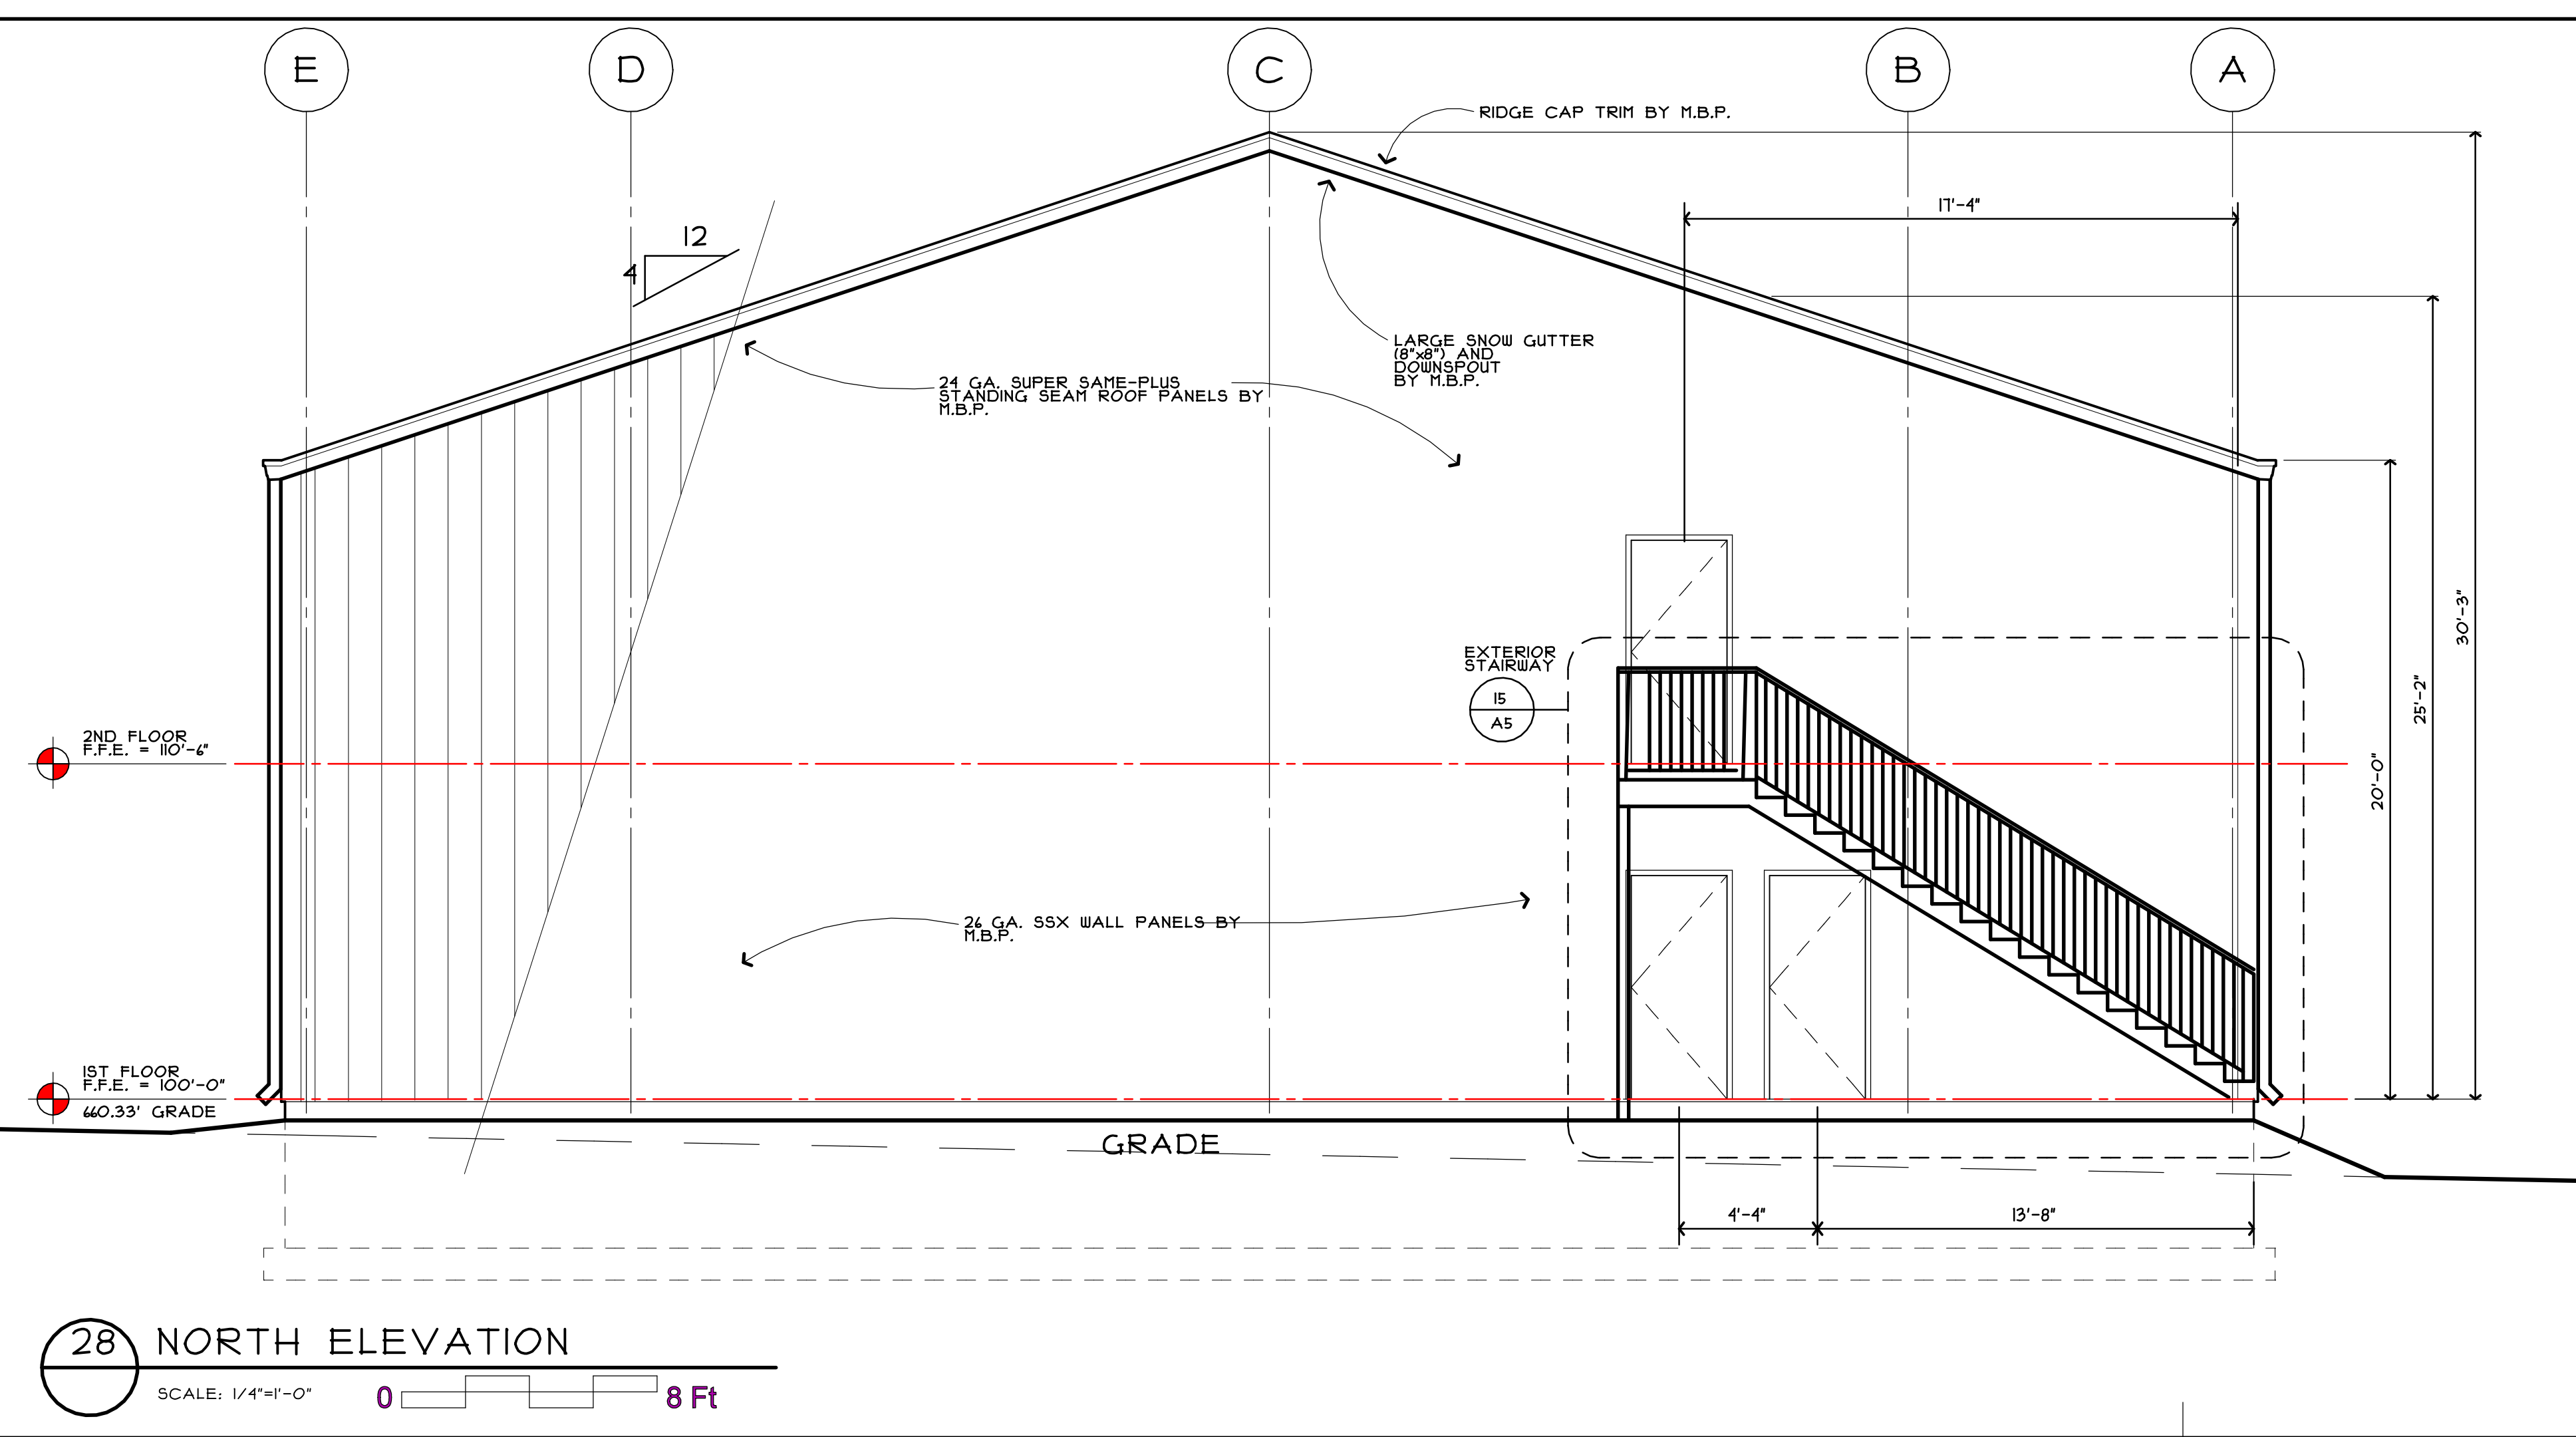

**28 NORTH ELEVATION**  
 SCALE: 1/4"=1'-0" 0 8 Ft

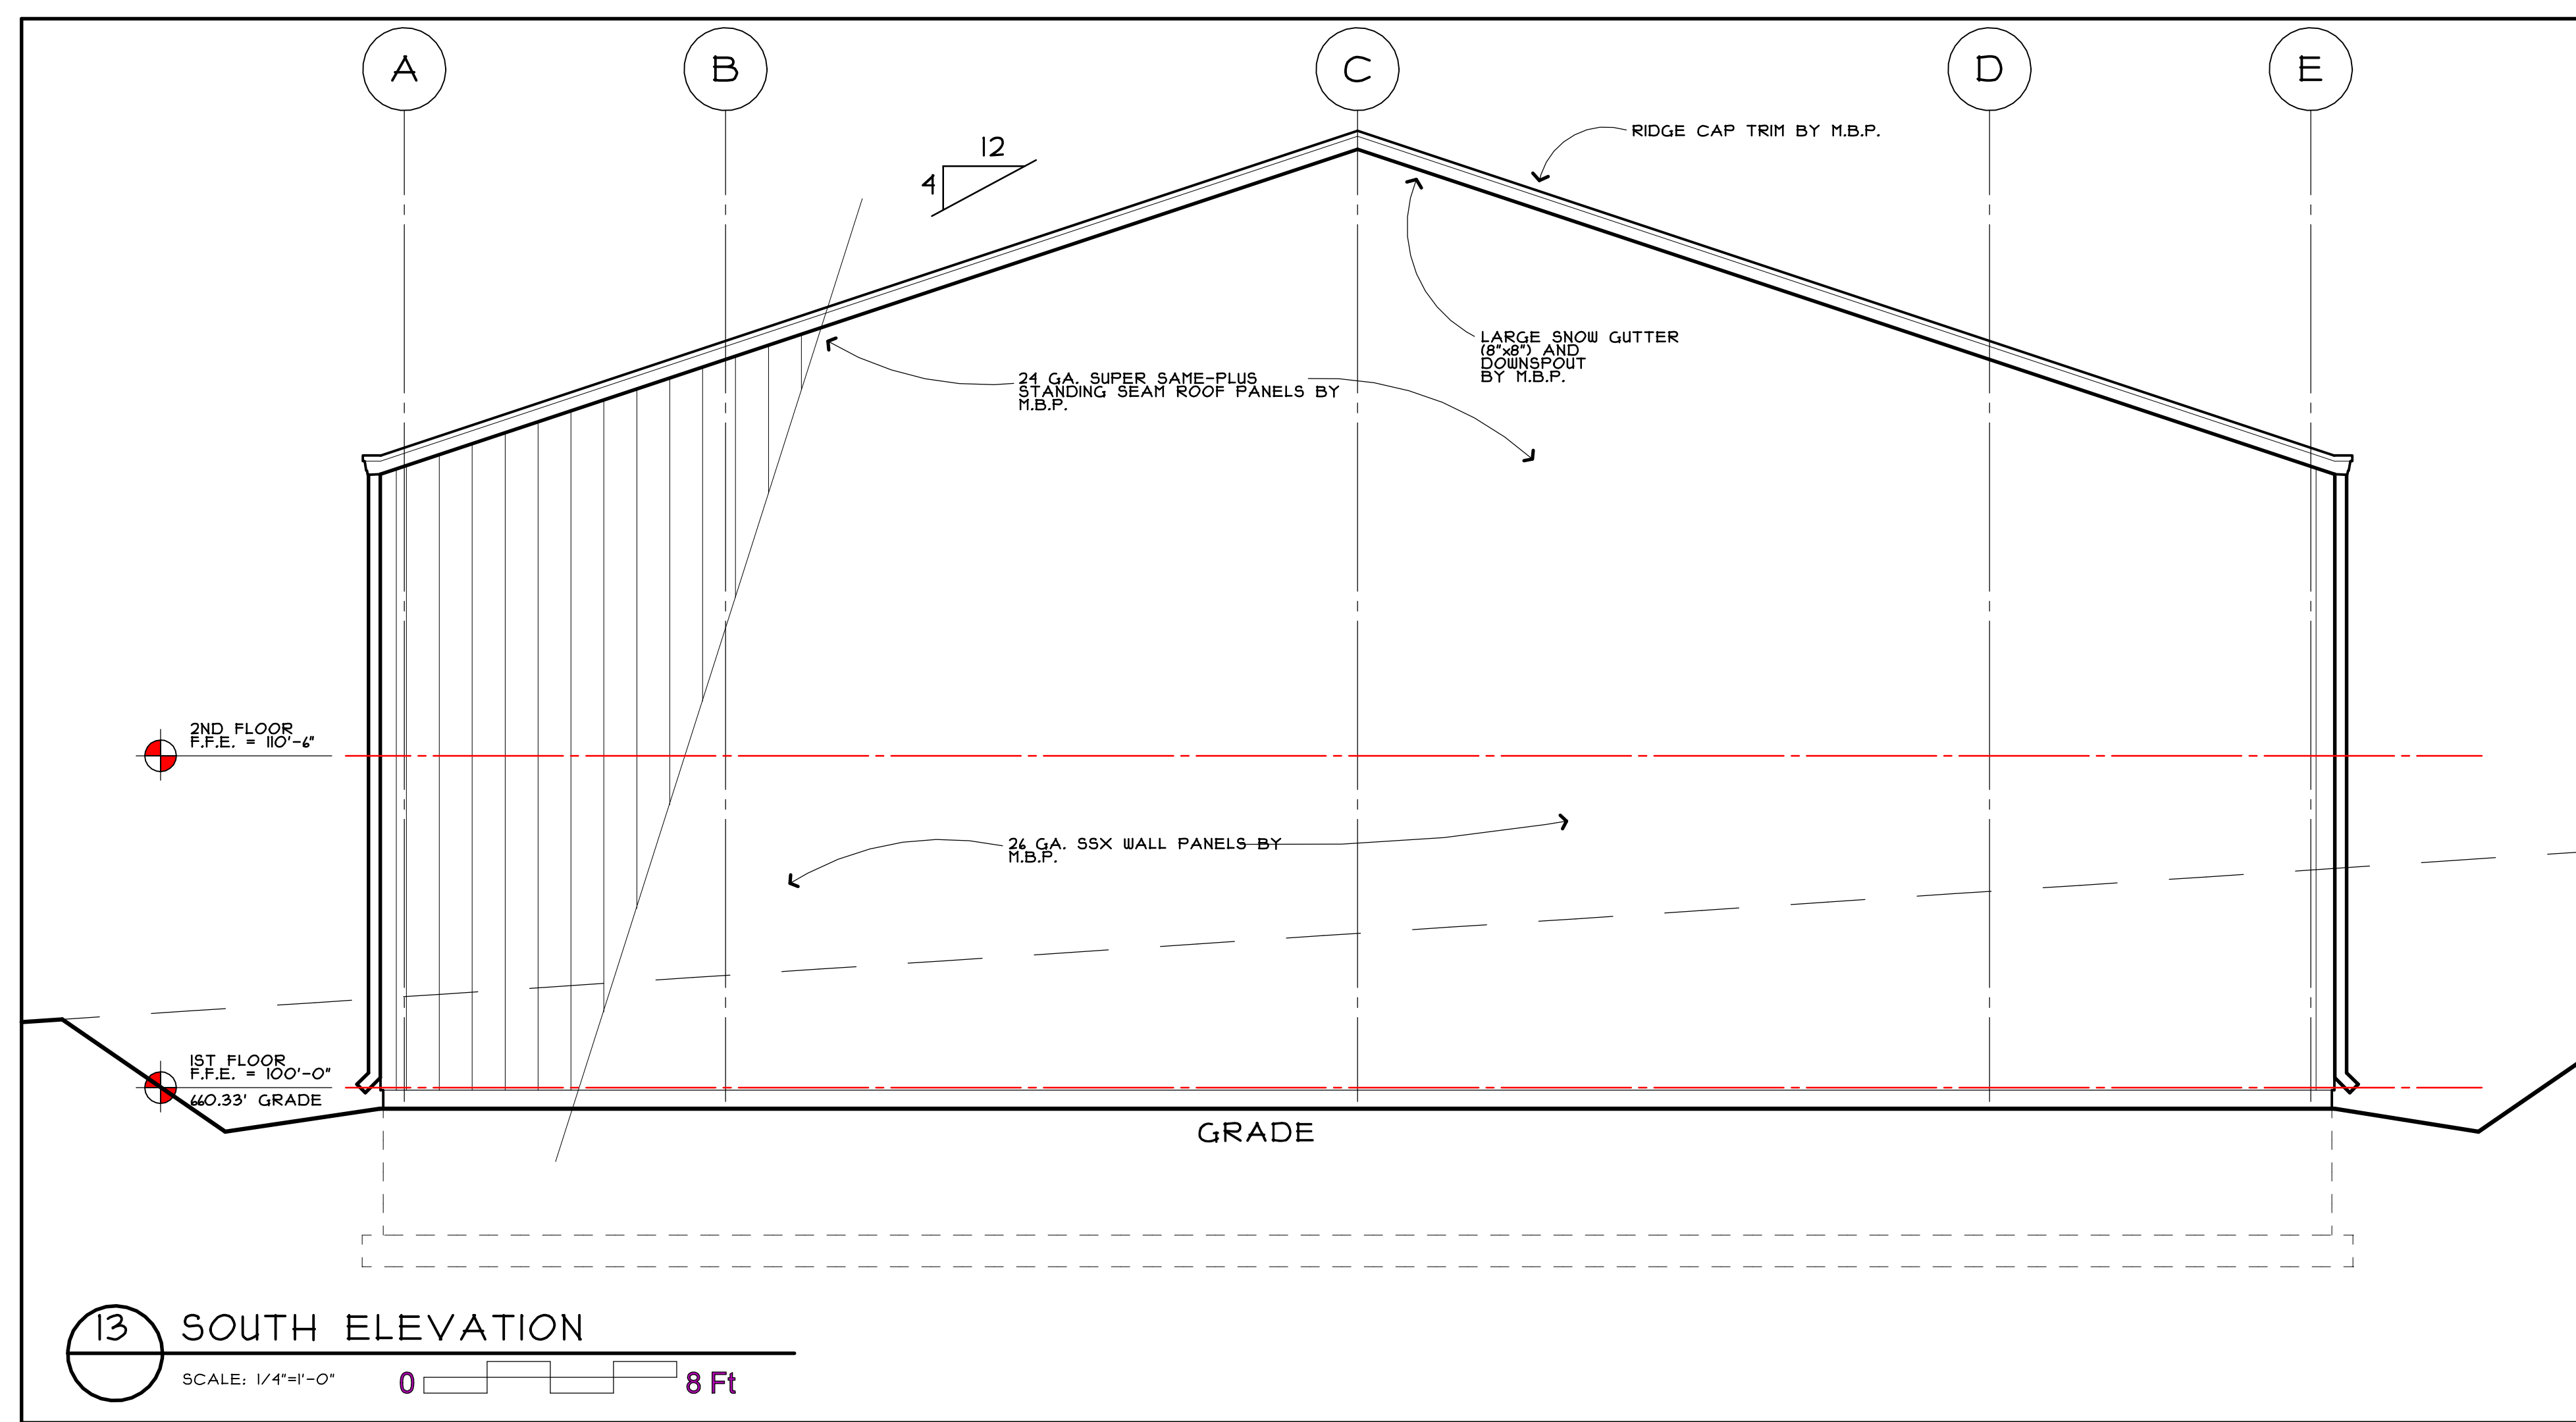

**13 SOUTH ELEVATION**  
 SCALE: 1/4"=1'-0" 0 8 Ft

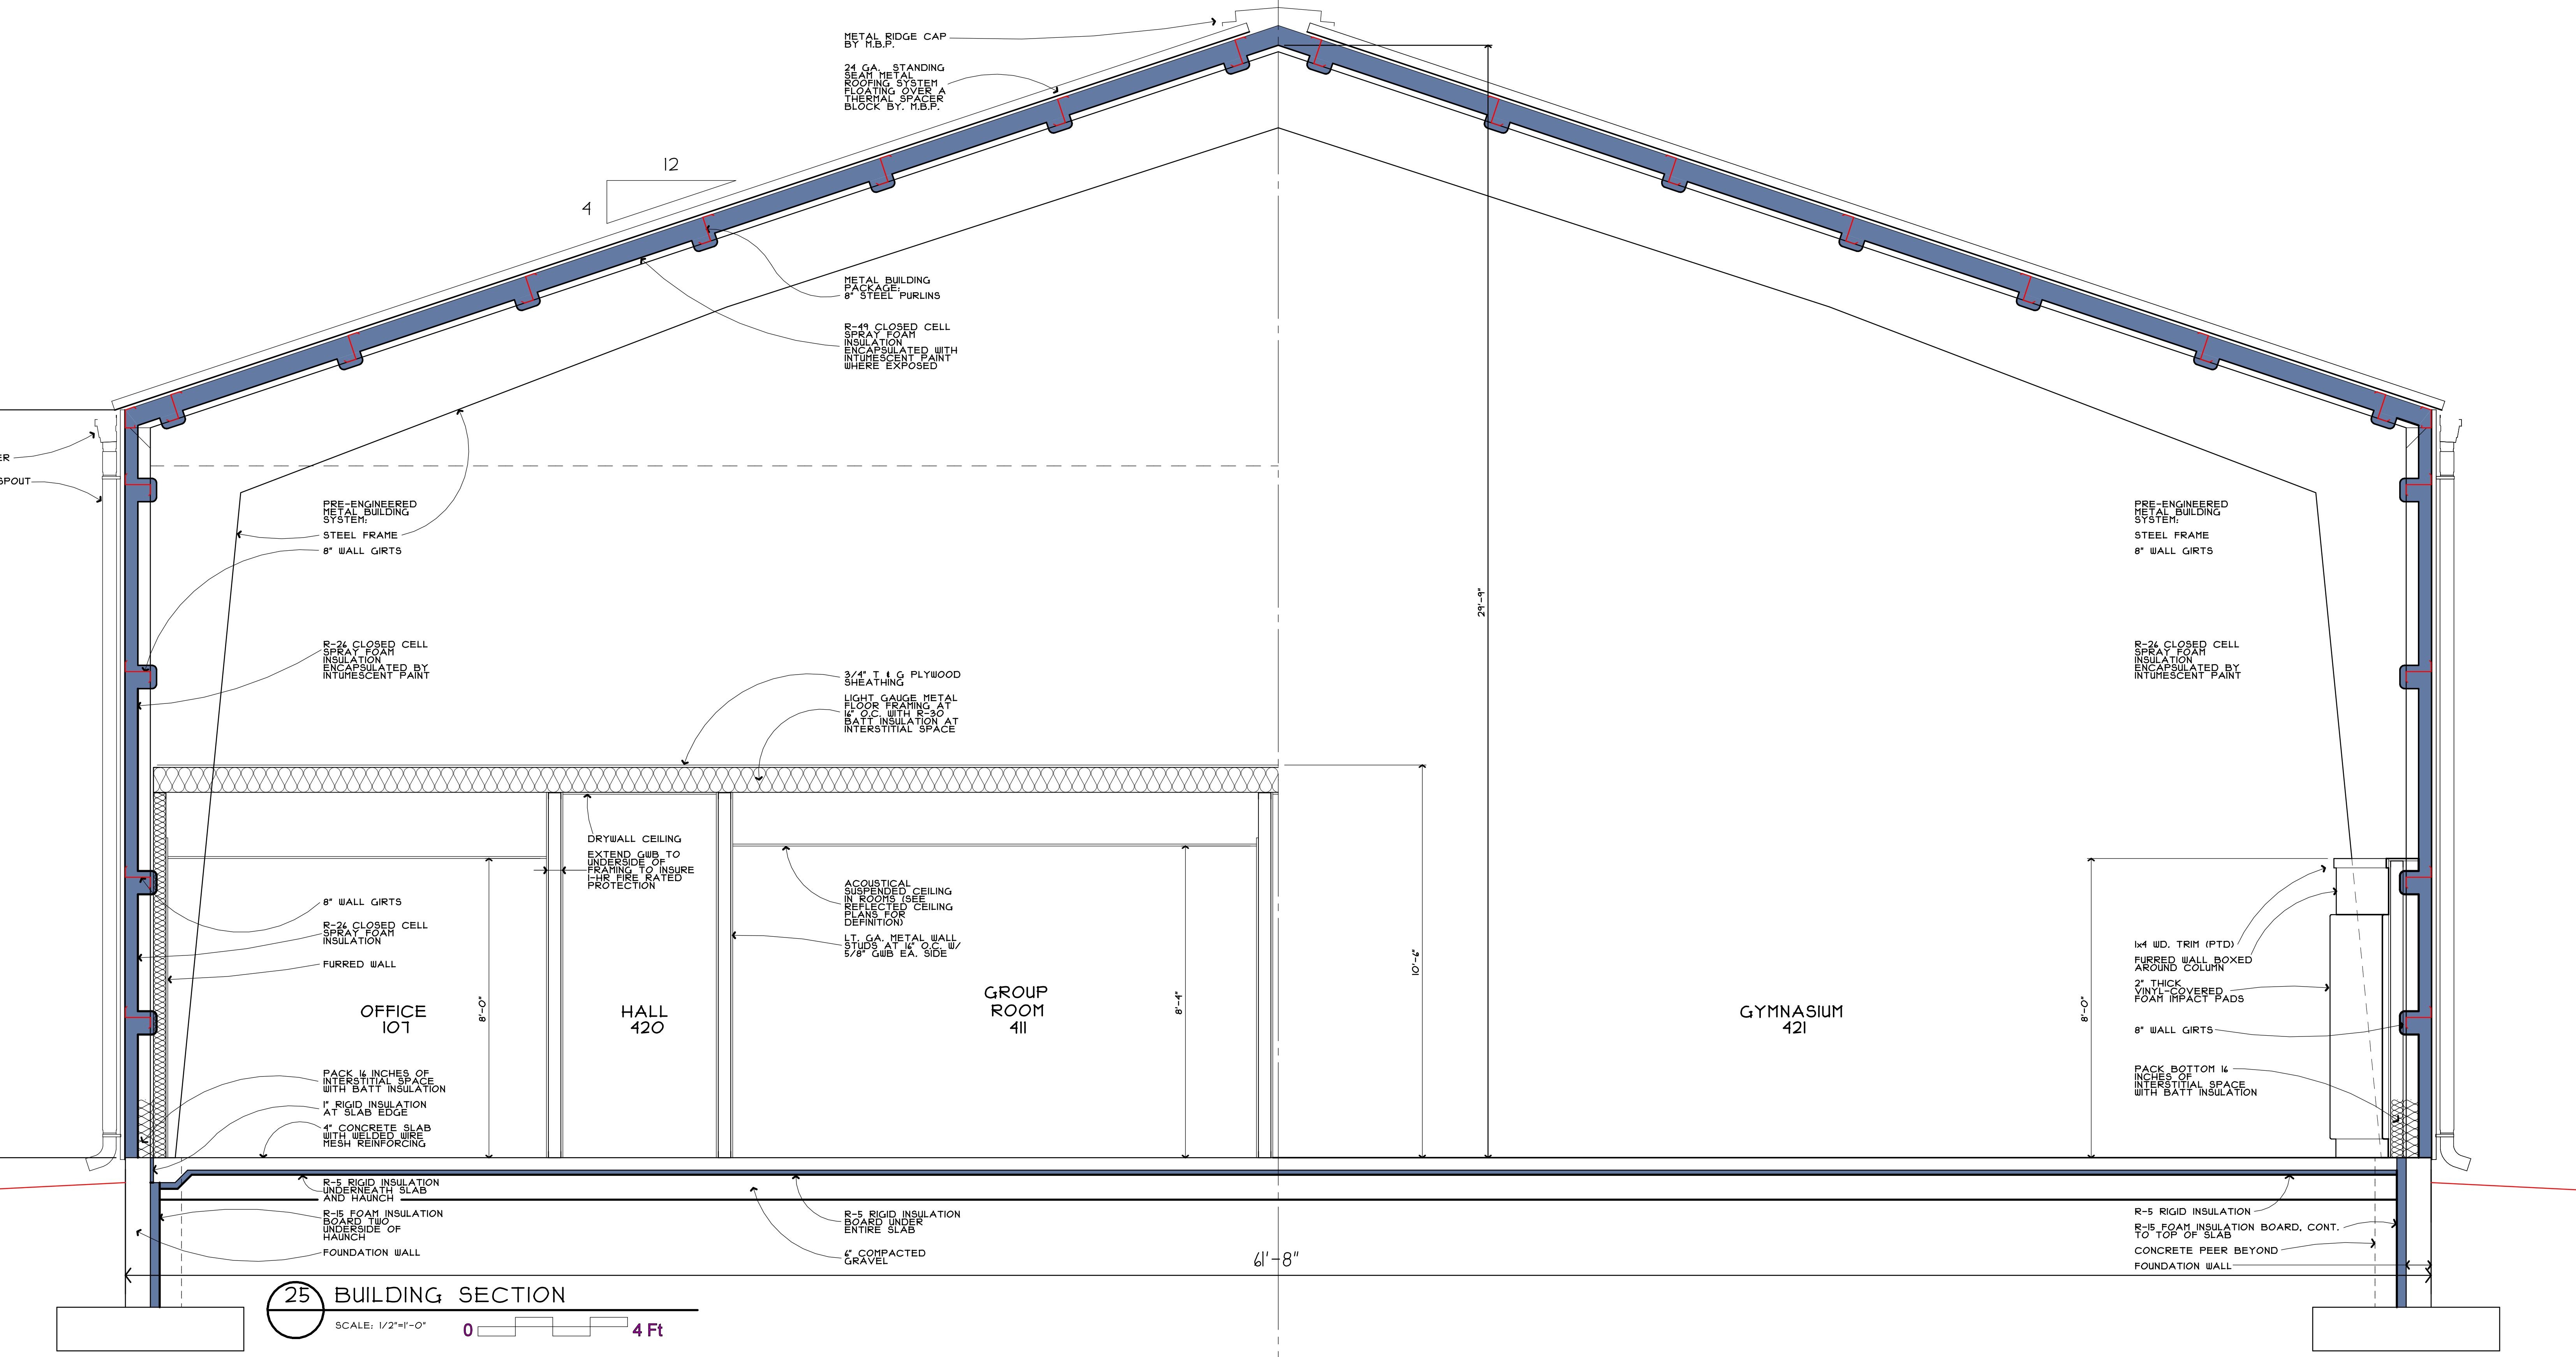

**25 BUILDING SECTION**  
 SCALE: 1/2"=1'-0" 0 4 Ft

**For Site Plan Review**

**New Teen Center  
Never Alone**  
 TREATMENT CENTER  
 Building 4- Teen Center  
 20 Crofts Road  
 Hurley, NY 12443

JOHN LANDRY, RA - ROUTE 9 DESIGN CONSULTING ARCHITECT  
 104 ELM STREET  
 NORTHAMPTON, MA 01060

STEVEN T. DRAKULICH ARCHITECT  
 27 JAMES STREET  
 GREENFIELD, MA 01301  
 (413) 531-6475

Revisions:	Drawn: JRH, ACD	BLOC 4 TEEN CENTER NEVER ALONE TREATMENT HURLEY 12/23/23
	Chkd: STD, JKL	
Job #: 2230RKK		Sheet: <b>4-A4</b>
Date: 12/23/23		

**North South Elevations & Section**  
 SCALE: AS SHOWN