


W/ KATHRYN SCHOONMAKER

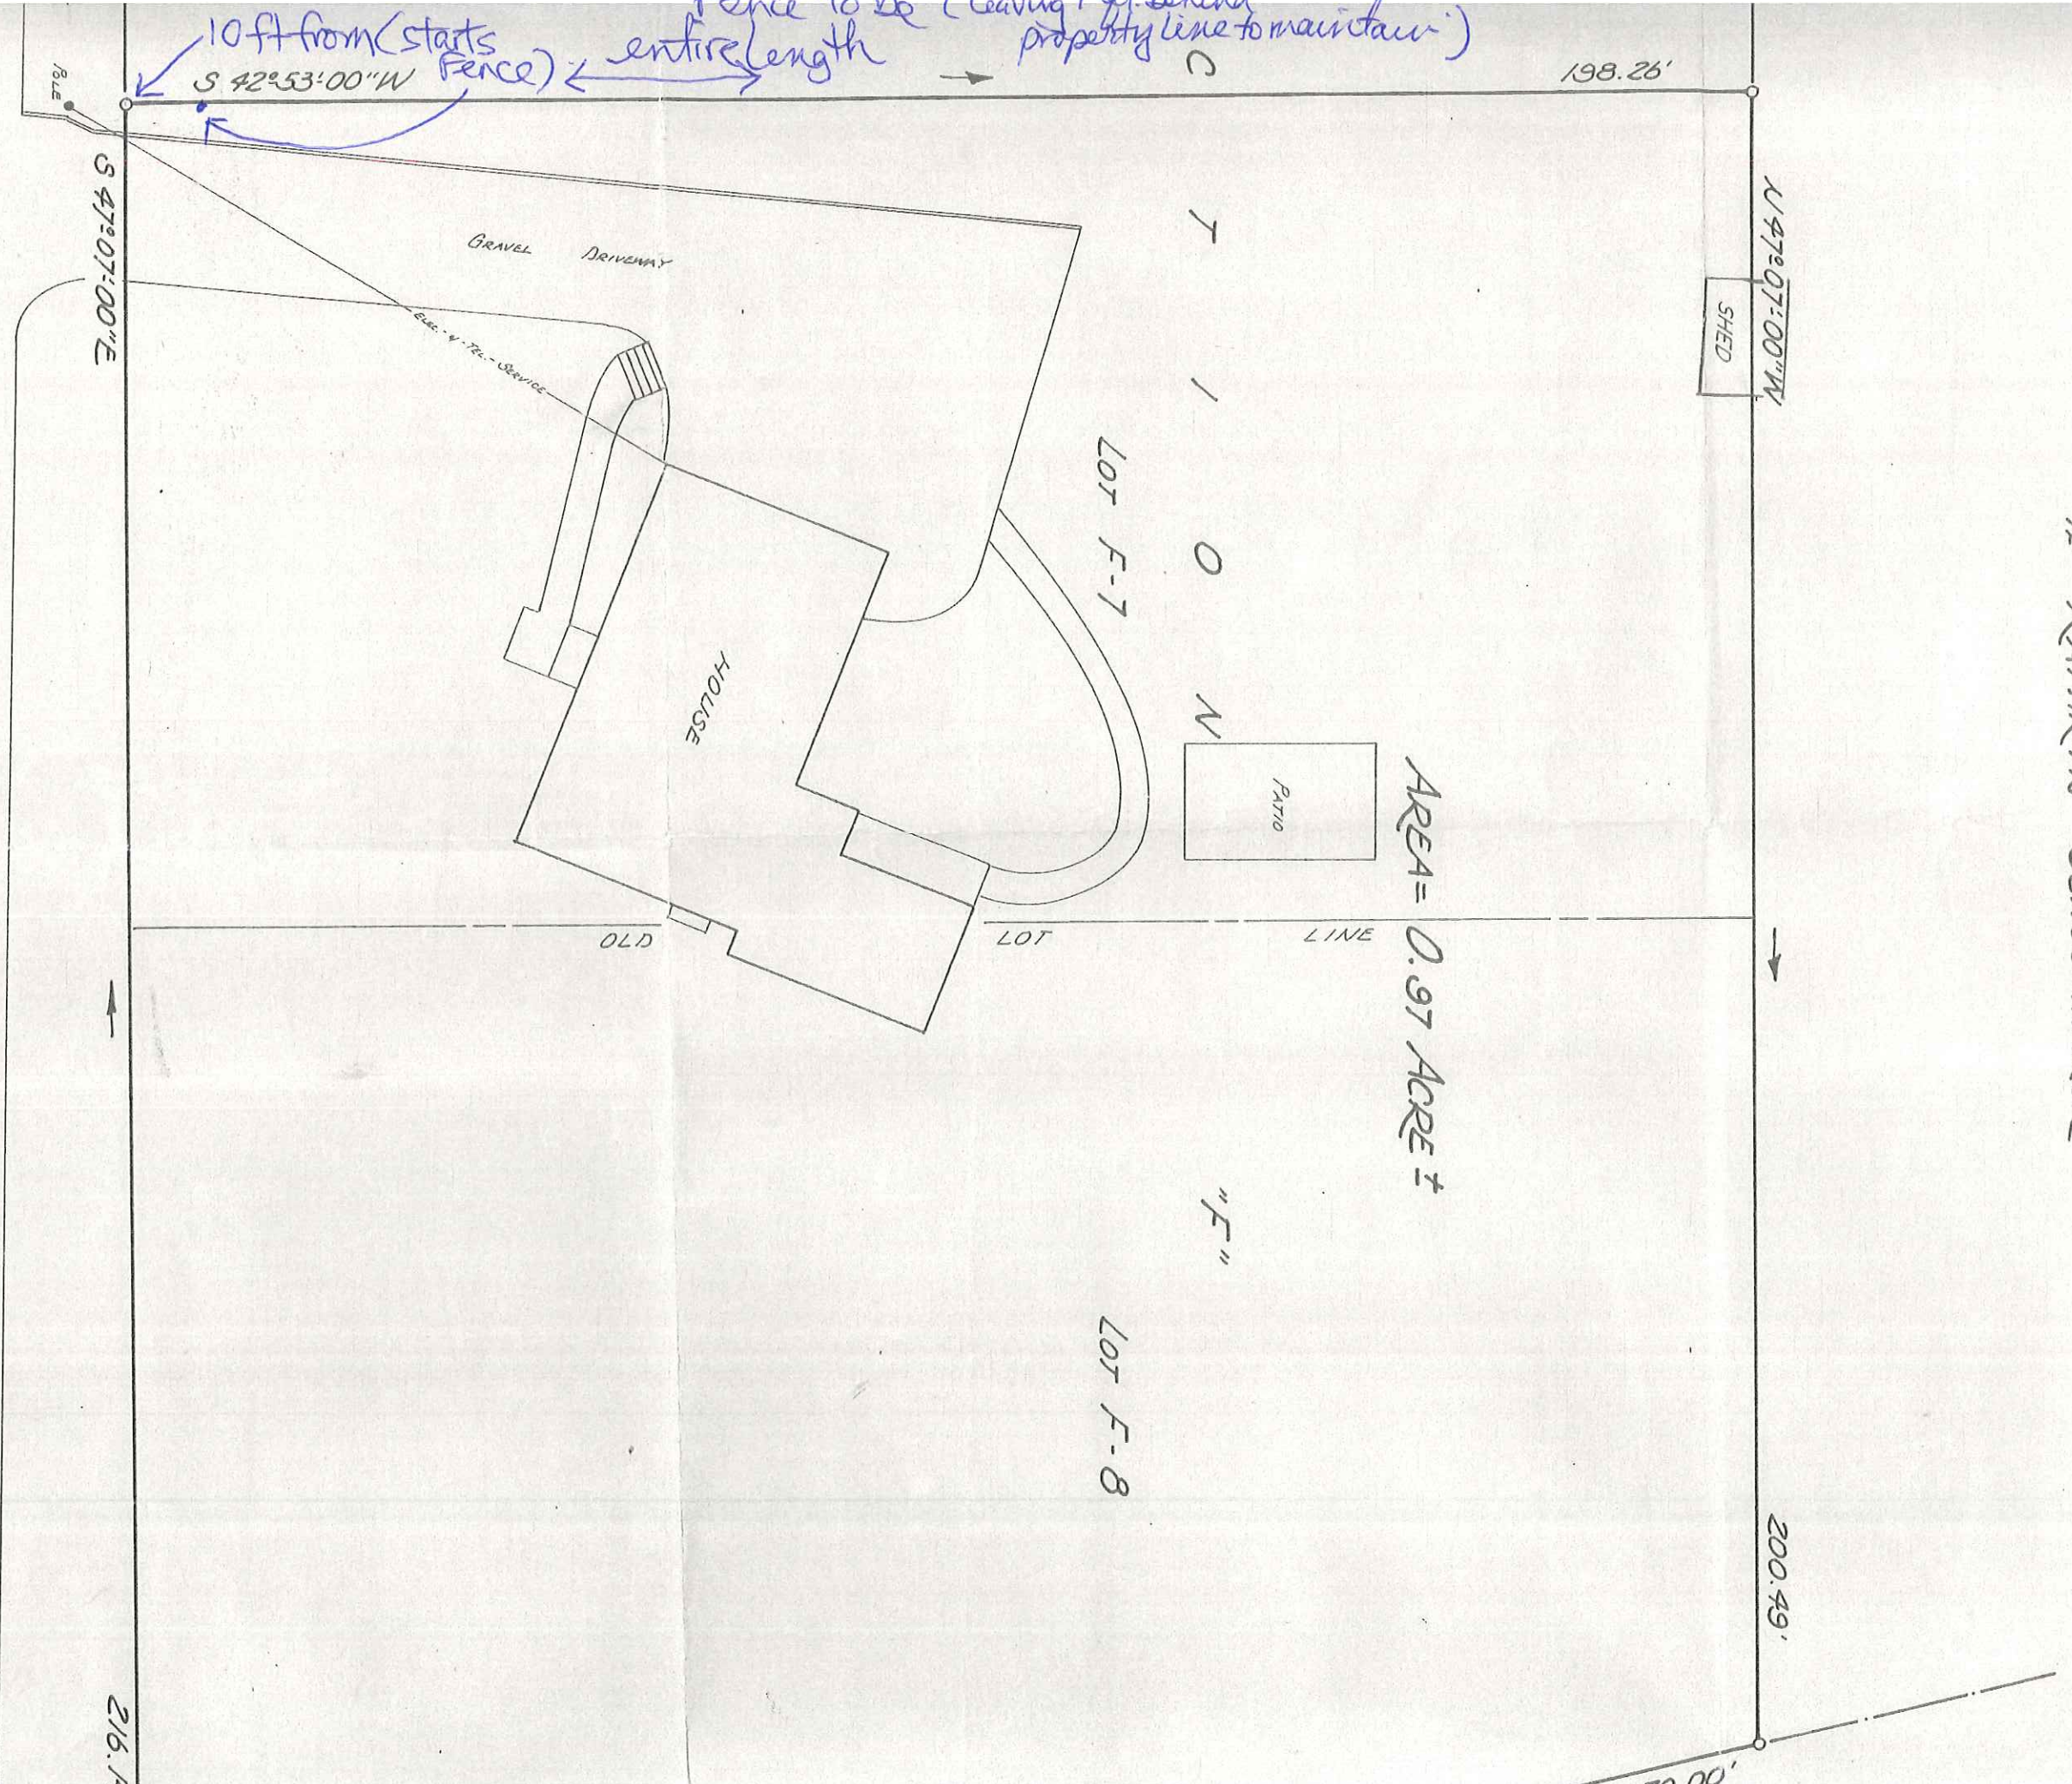

AREA = 0.97 ACRE ±

LOT F-7

LOT F-8

HOUSE

GRAVEL DRIVEWAY

SHED

S 47°07'00" E

S 42°53'00" W

198.26'

N 47°07'00" W

200.49'

216.14'

OVERLOOK DRIVE

EXHIBIT OF

SCANNED

DATE: 1/10/83

RECEIVED

MAY 24 2023

TOWN OF HURLEY
BUILDING INSPECTOR

2013 - 1104 - 05

RD 2003-170