

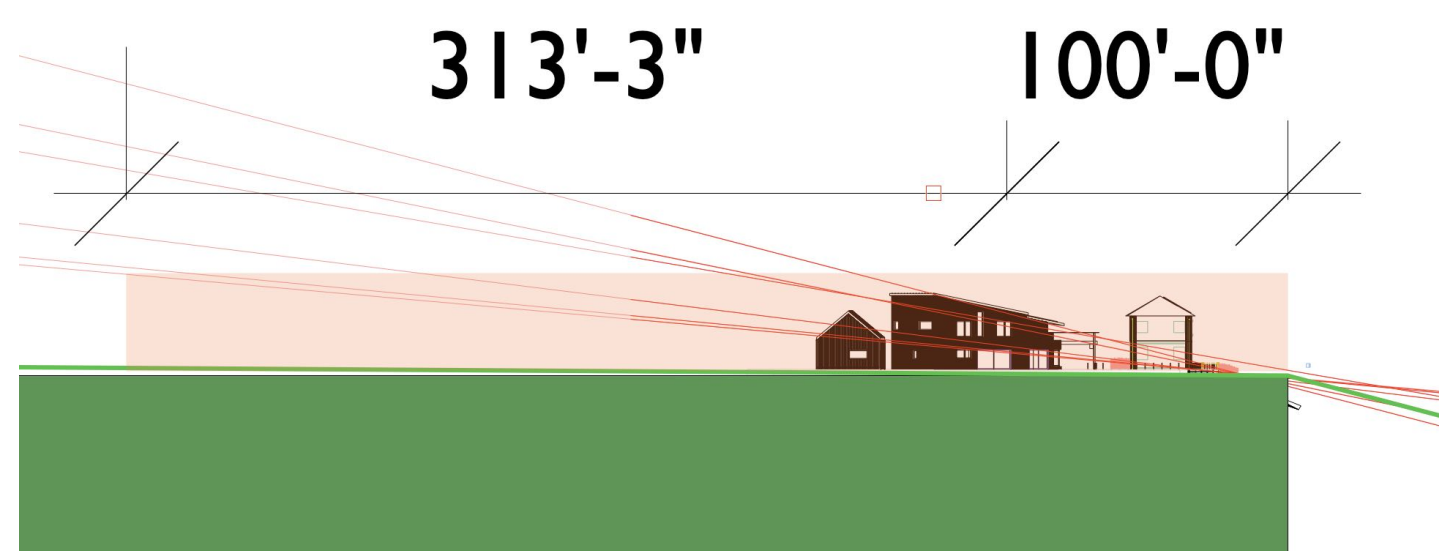
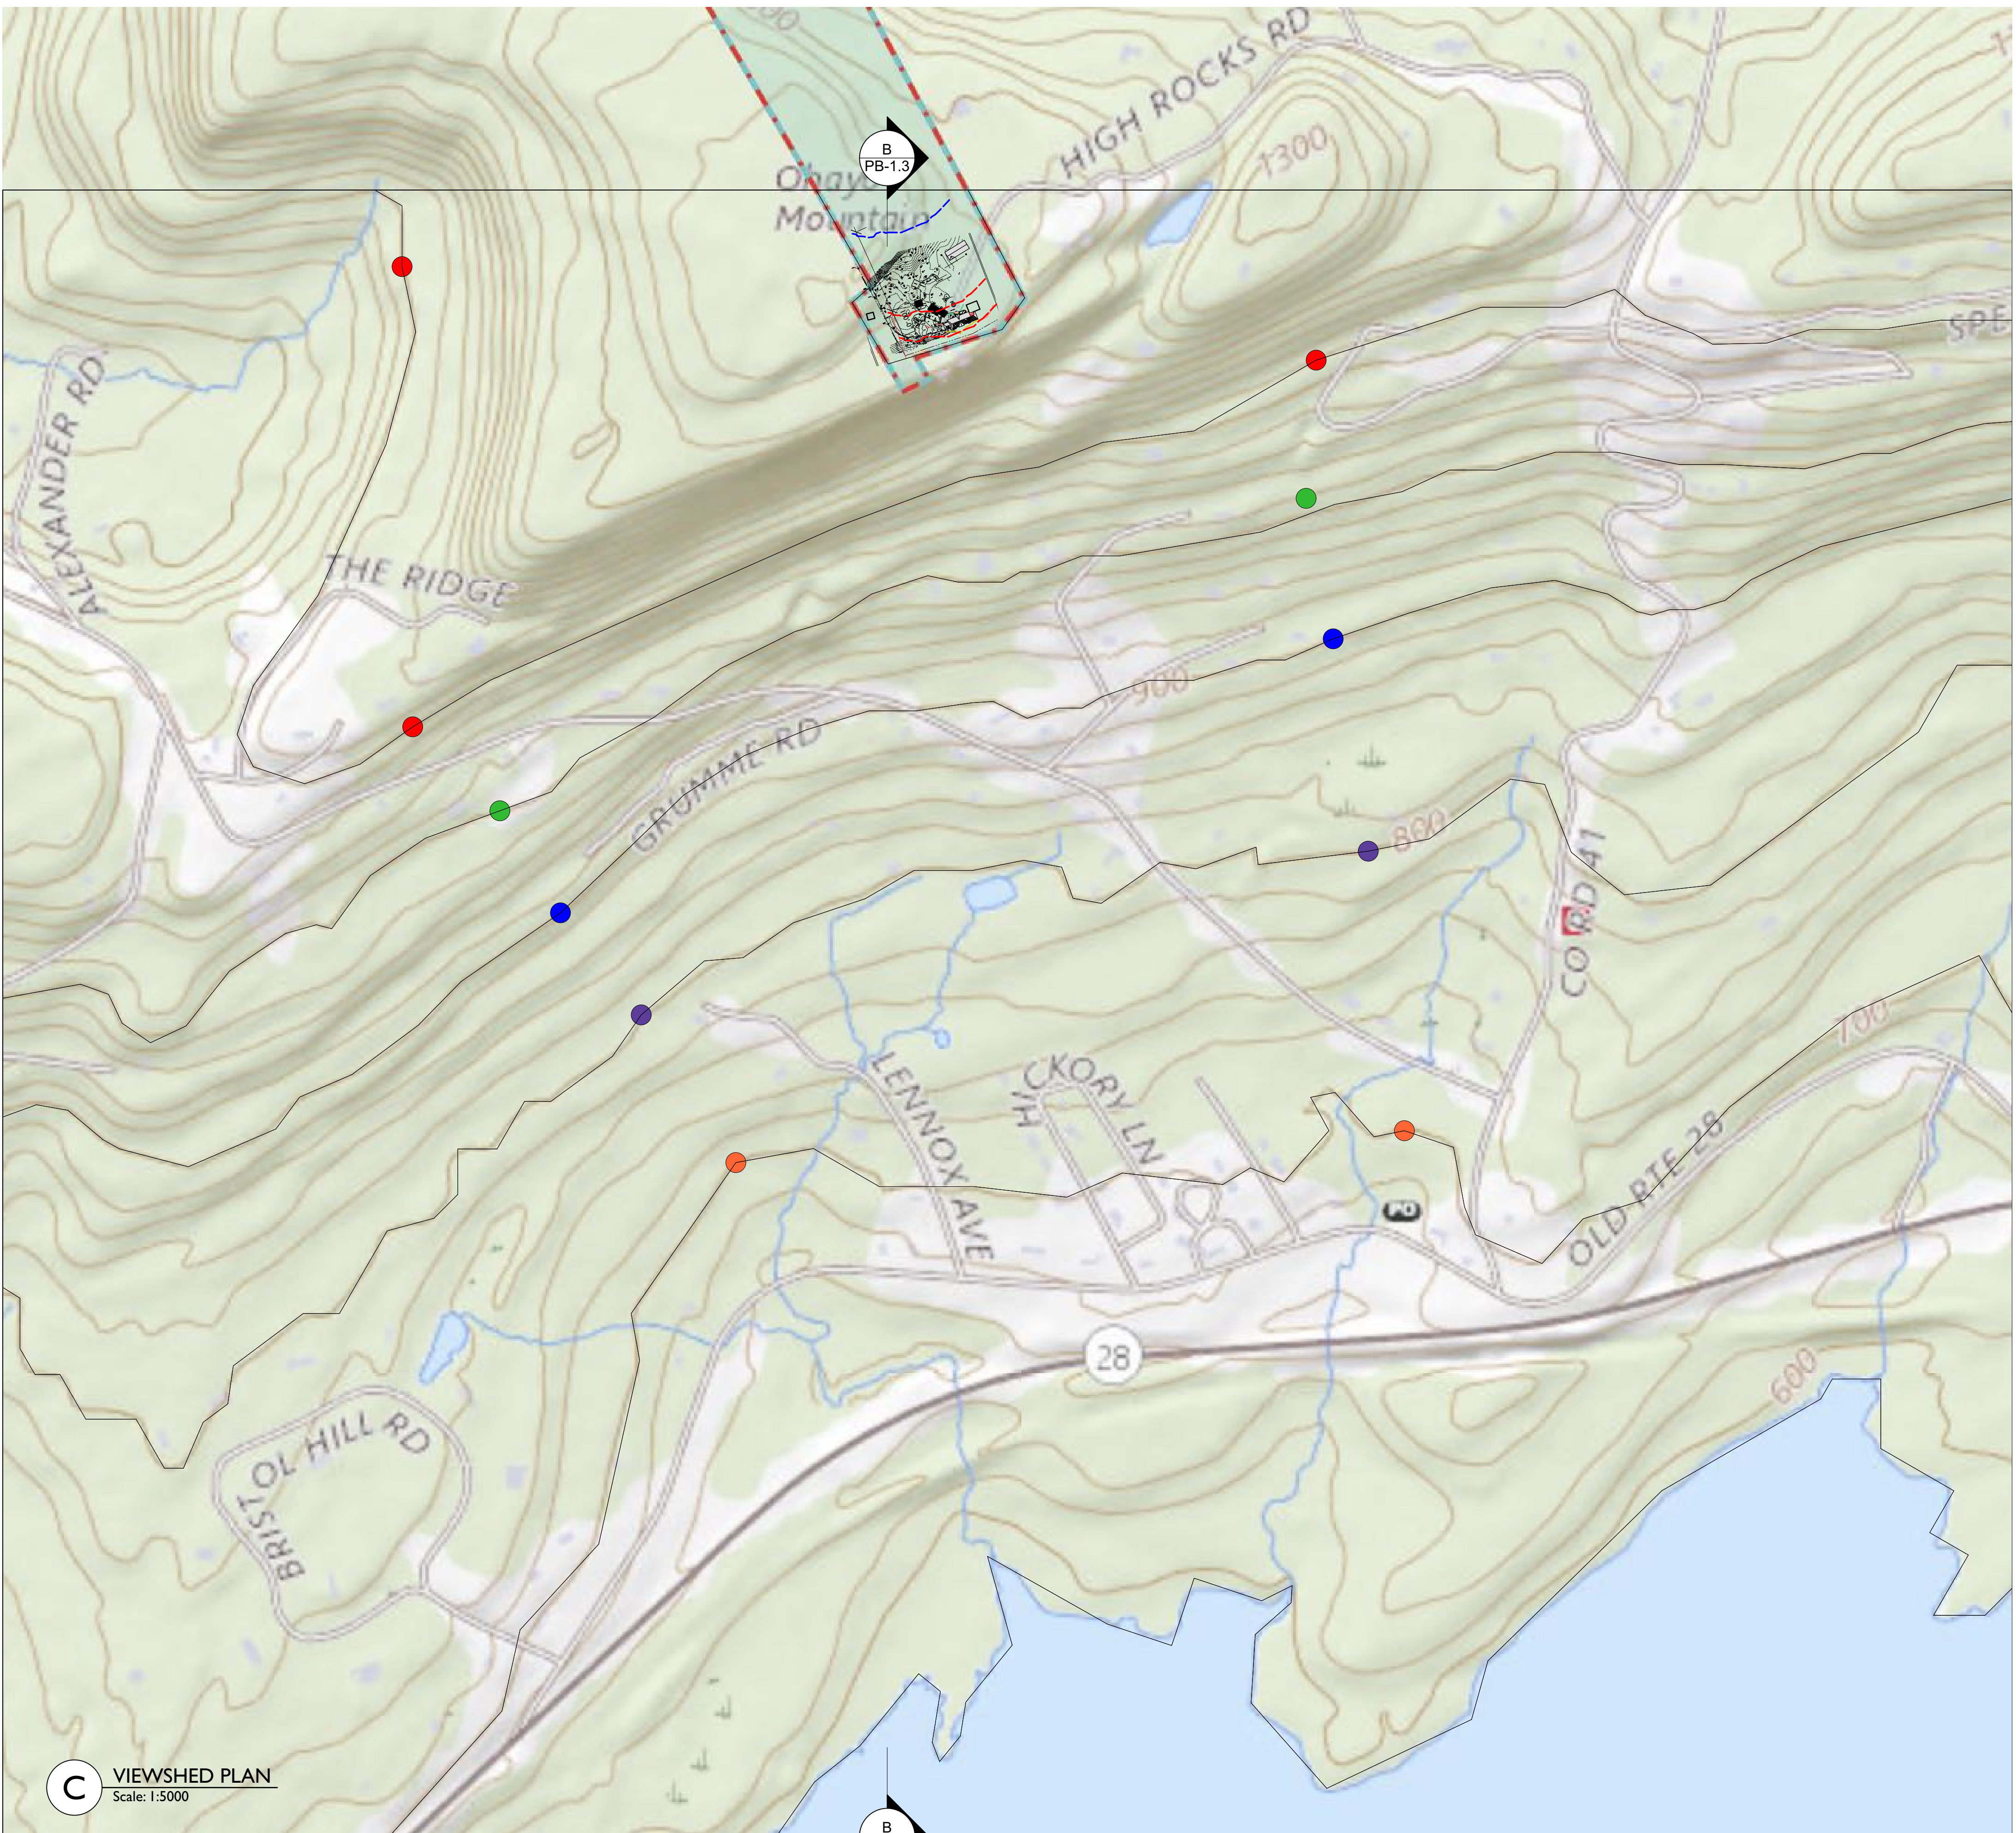


A SITE SECTION
Scale: 1/16" = 1'-0"

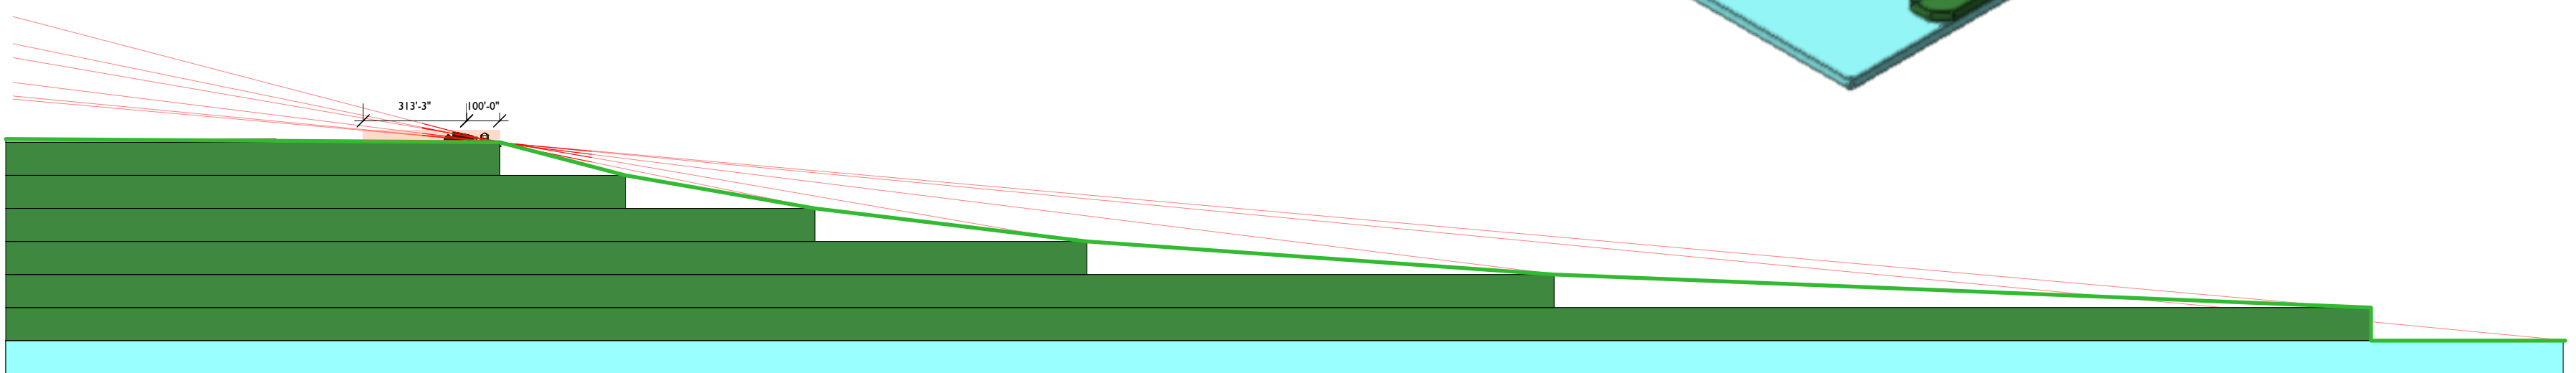

B VIEWSHED SECTION
Scale: 1:5000

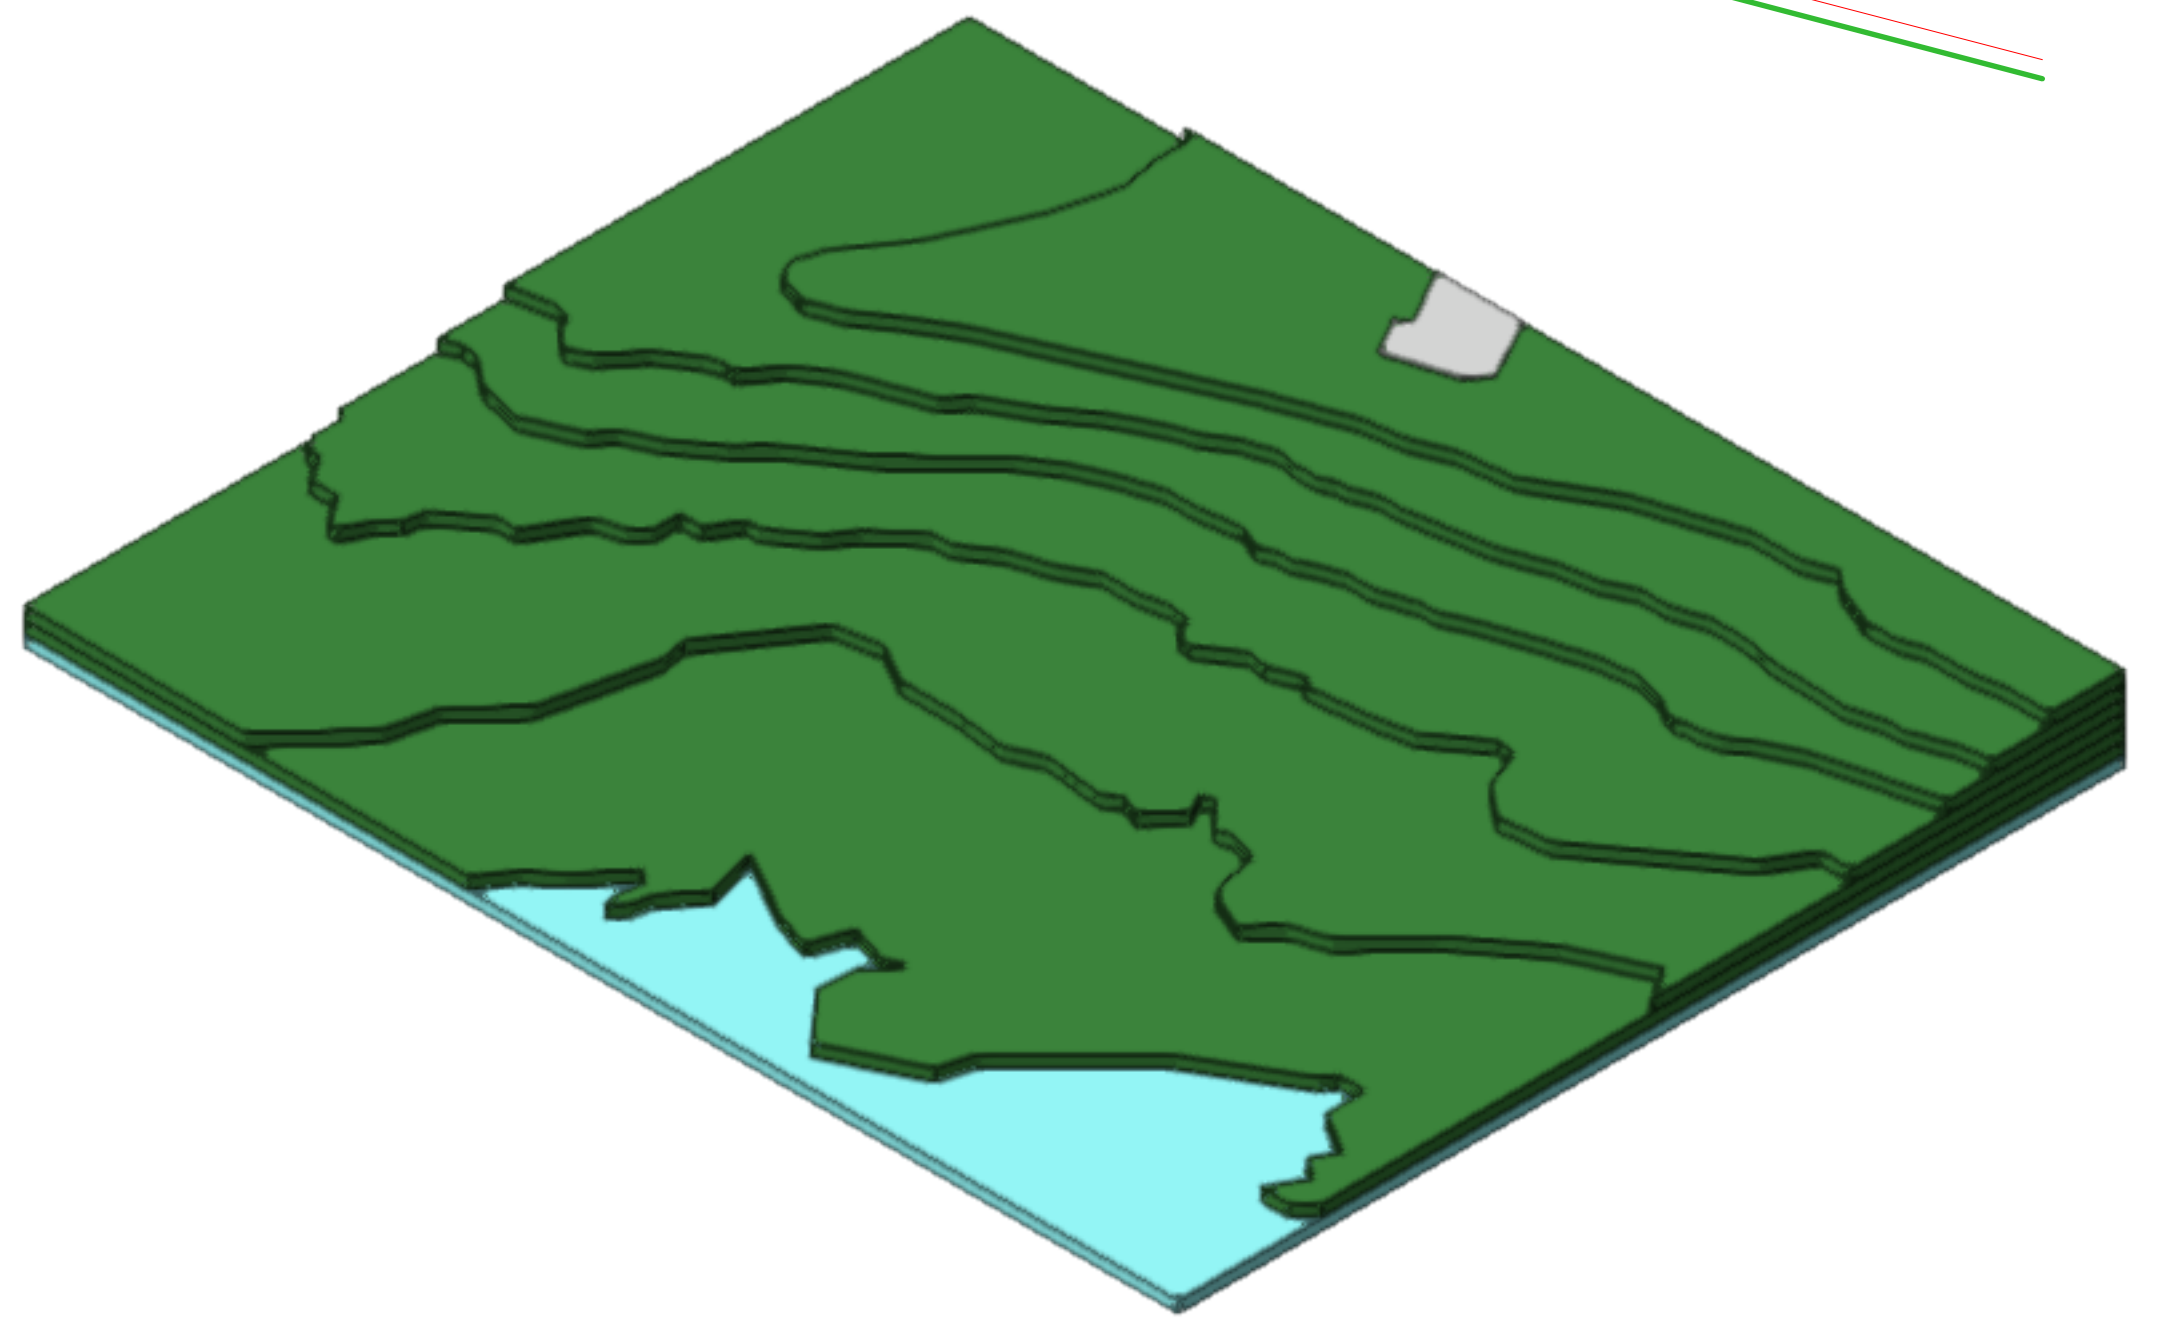

C VIEWSHED PLAN
Scale: 1:5000